


elswood smith carlson architects, p.a.  
 Kansas state certificate of authority # A-162  
 Missouri state certificate of authority # 00020

**NOTICE DUTY OF COOPERATION**  
 All work shown on these drawings is the property of the architect and shall be used for the specific project only. It shall not be used for any other project or purpose without the written consent of the architect.  
 The professional architect shall afford to the owner copies only to material and items shown on this sheet. All drawings, specifications, or other documents not submitted to the owner shall not be considered complete by the architect, and the architect expressly disclaims any and all responsibility for such plans, drawings, or documents not submitted to the owner.  
 Contractor shall check and verify all dimensions.

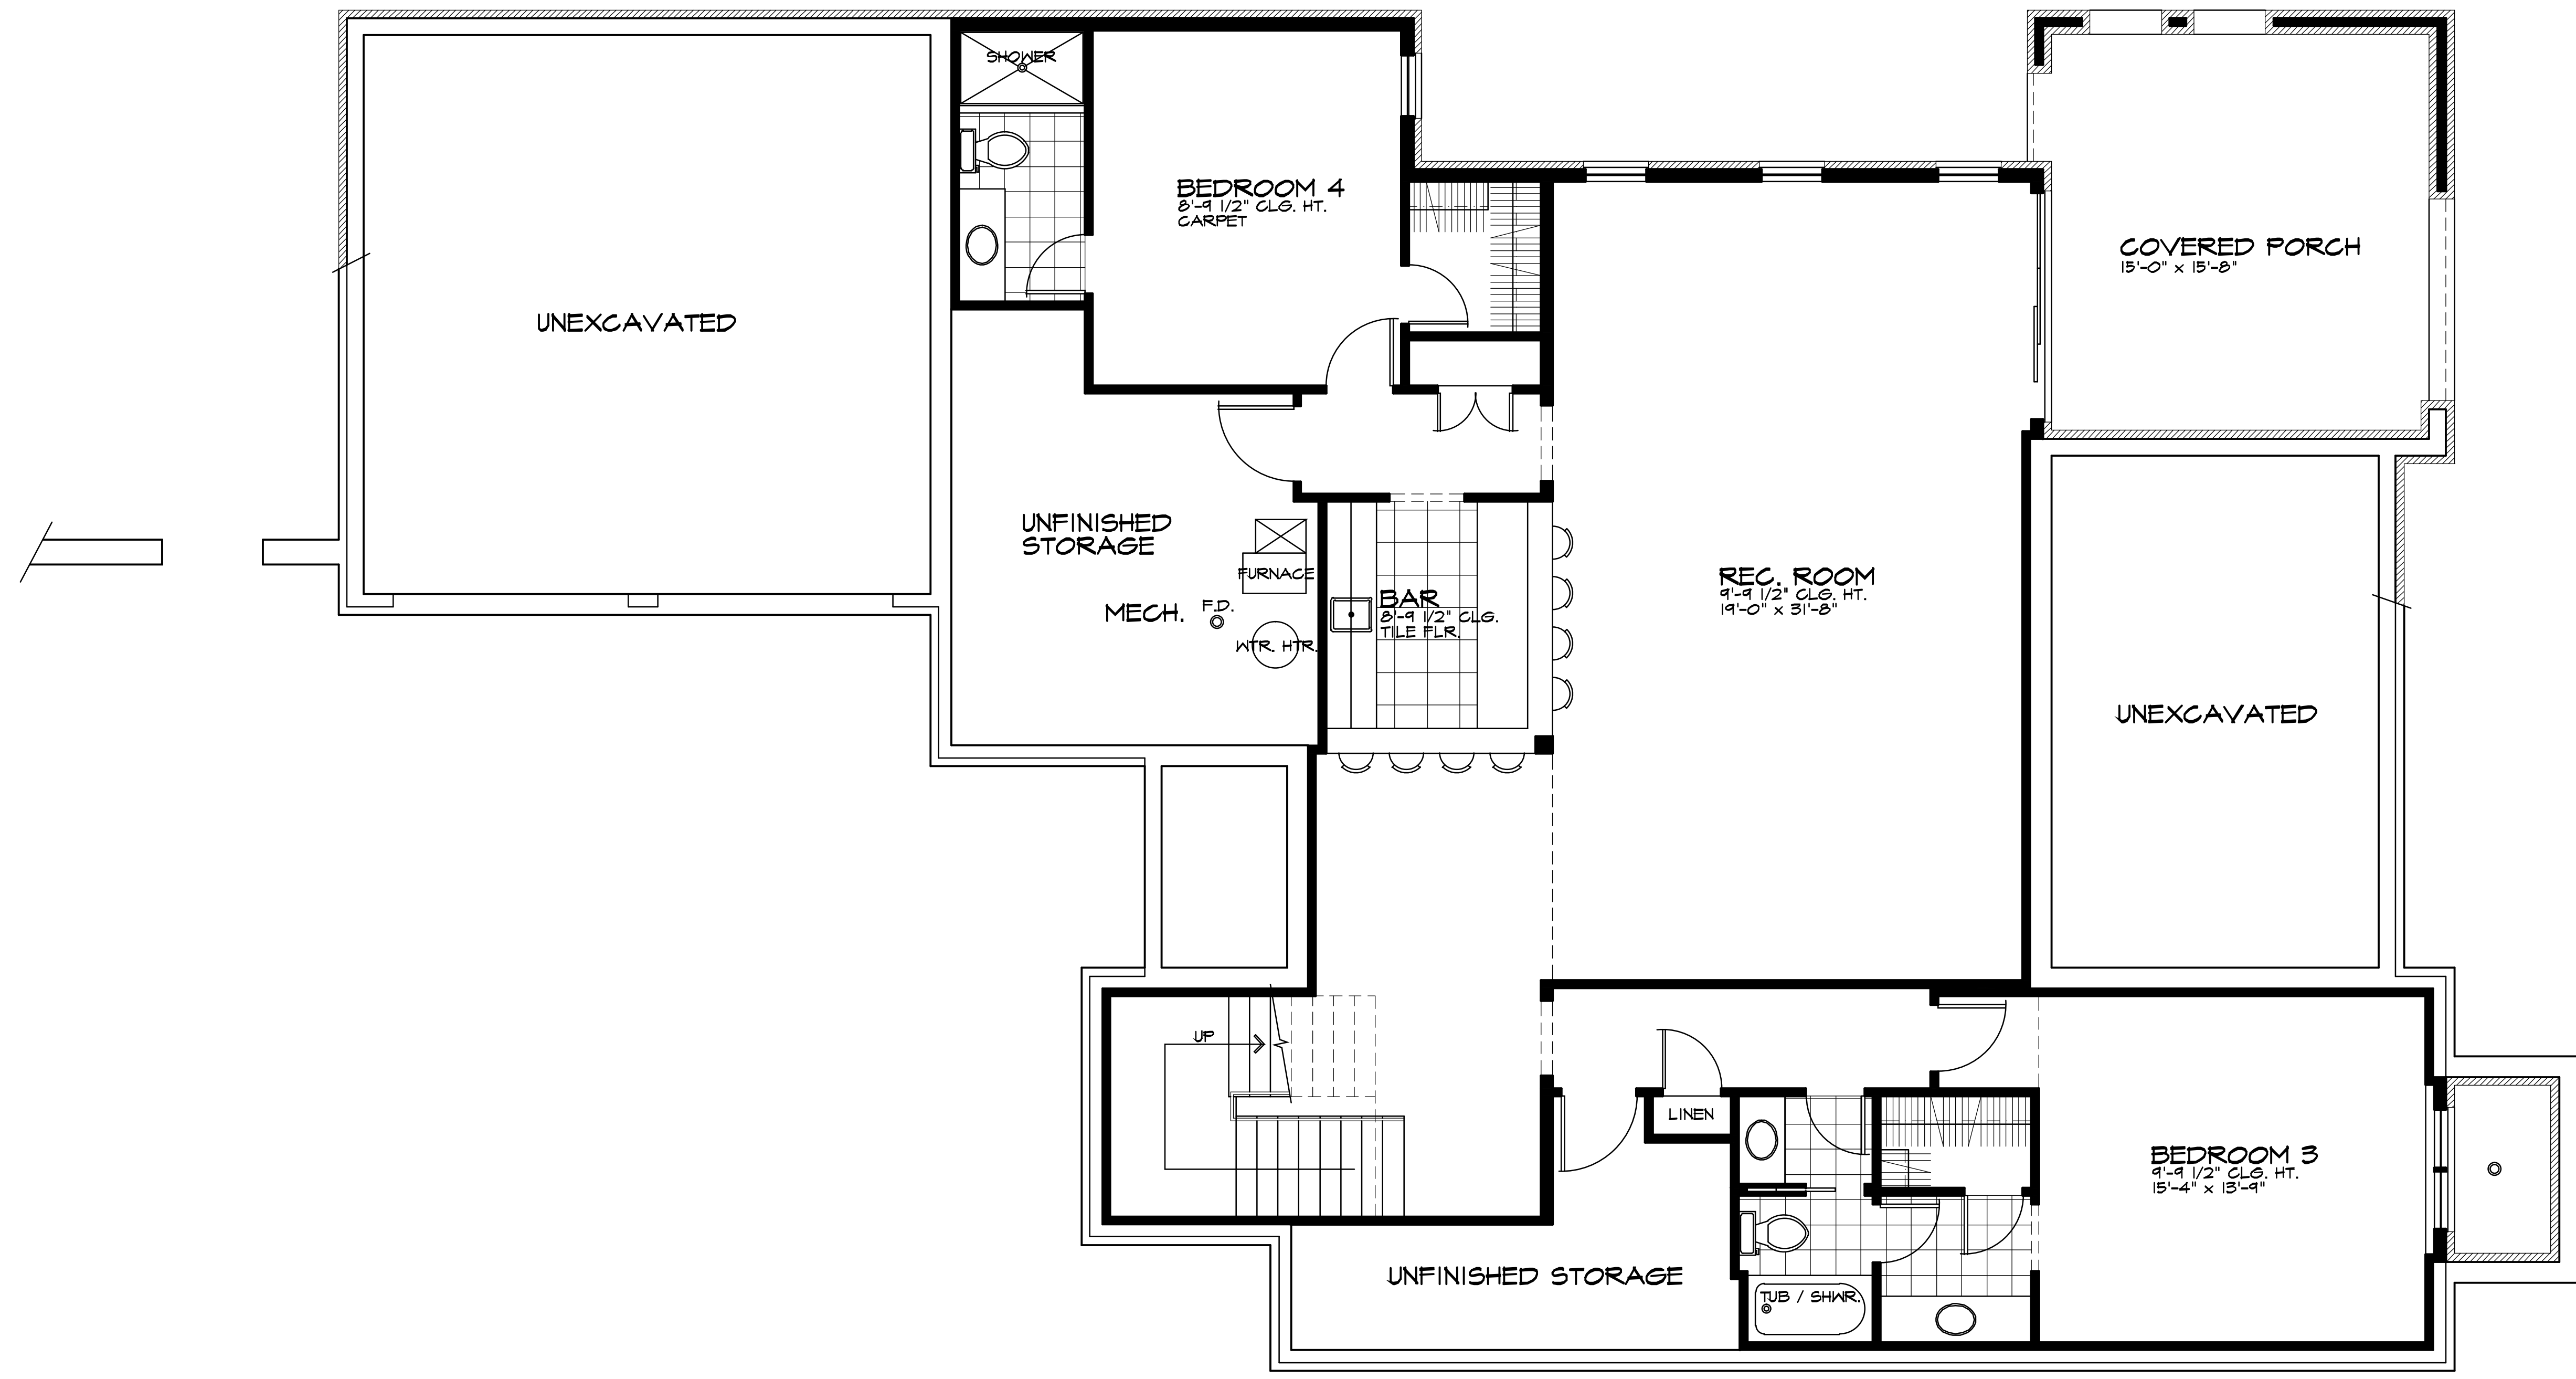

**LOWER FLOOR PLAN**  
 1,759 SQ. FT.

**HALLBROOK EAST VILLAGE - LOT 6**  
 LEAWOOD, KANSAS

The drawing and details contained within are the sole property of the architect and shall be used for the specific project only. It shall not be used for any other project or purpose without the written consent of the architect.

copyright ©  
 elswood smith carlson architects, p.a.

**Gerald W. Janssen**  
 Architect  
 KS# 3306  
 MO# A-4869

The professional architect shall afford to the owner copies only to material and items shown on this sheet. All drawings, specifications, or other documents not submitted to the owner shall not be considered complete by the architect, and the architect expressly disclaims any and all responsibility for such plans, drawings, or documents not submitted to the owner.

project no.	19034
date	04/30/2019
revised	
design by	G.J.
drawn by	M.S.
struct. by	APEX

**lower floor plan**

