



Upper Level Plan
1/8" = 1'-0"

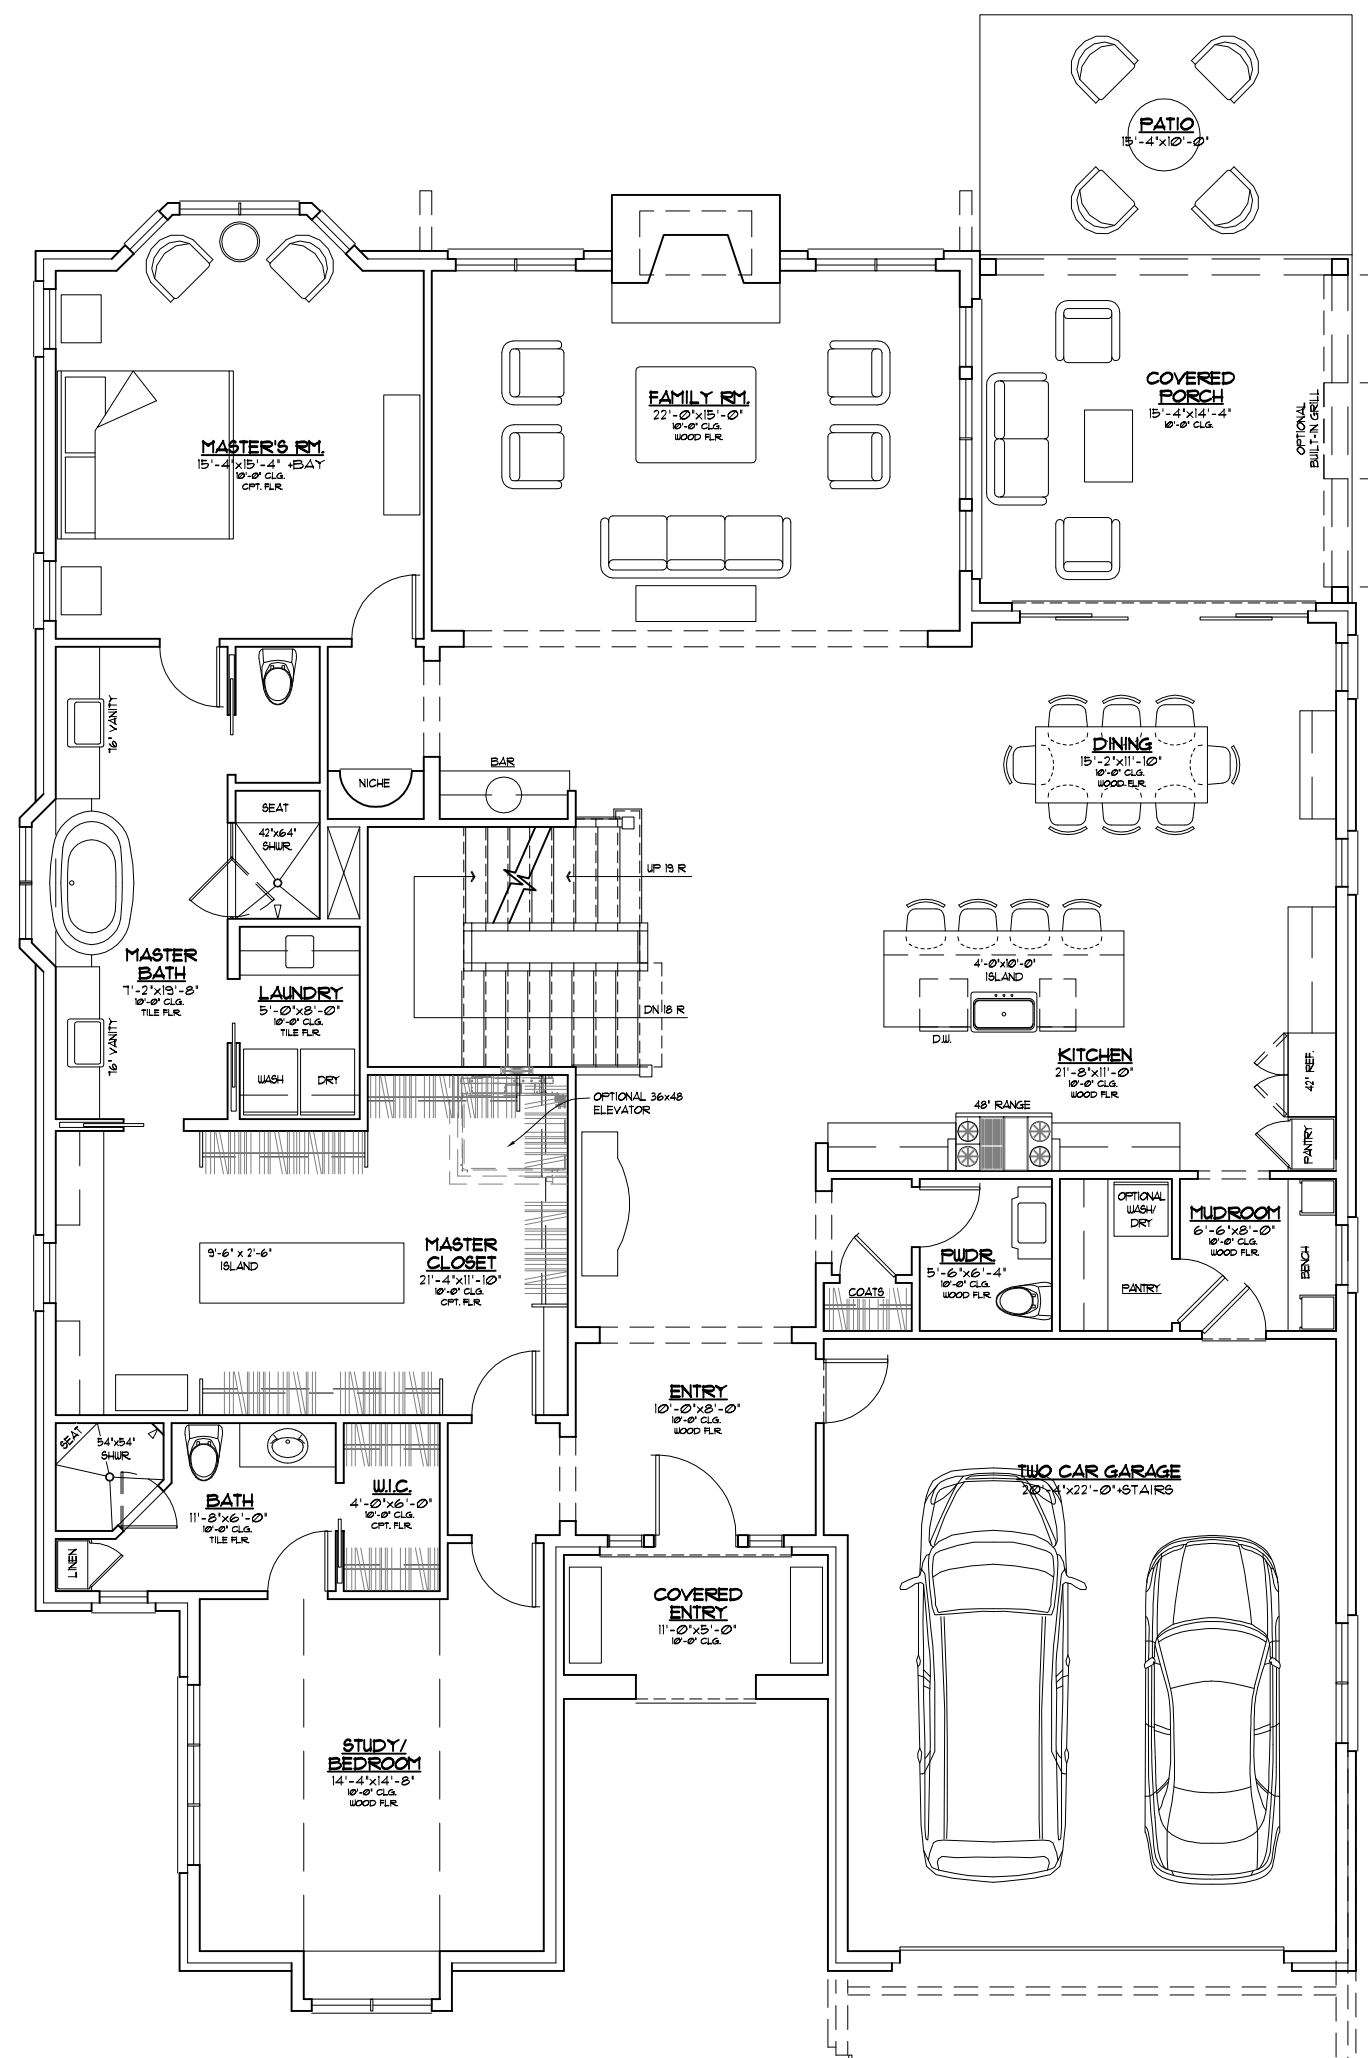

Main Level Plan
1/8" = 1'-0"

Main Level Finished: 2,834 sq. ft.
Upper Level Finished: 1,200 sq. ft.
Total Finished: 4,034 sq. ft.

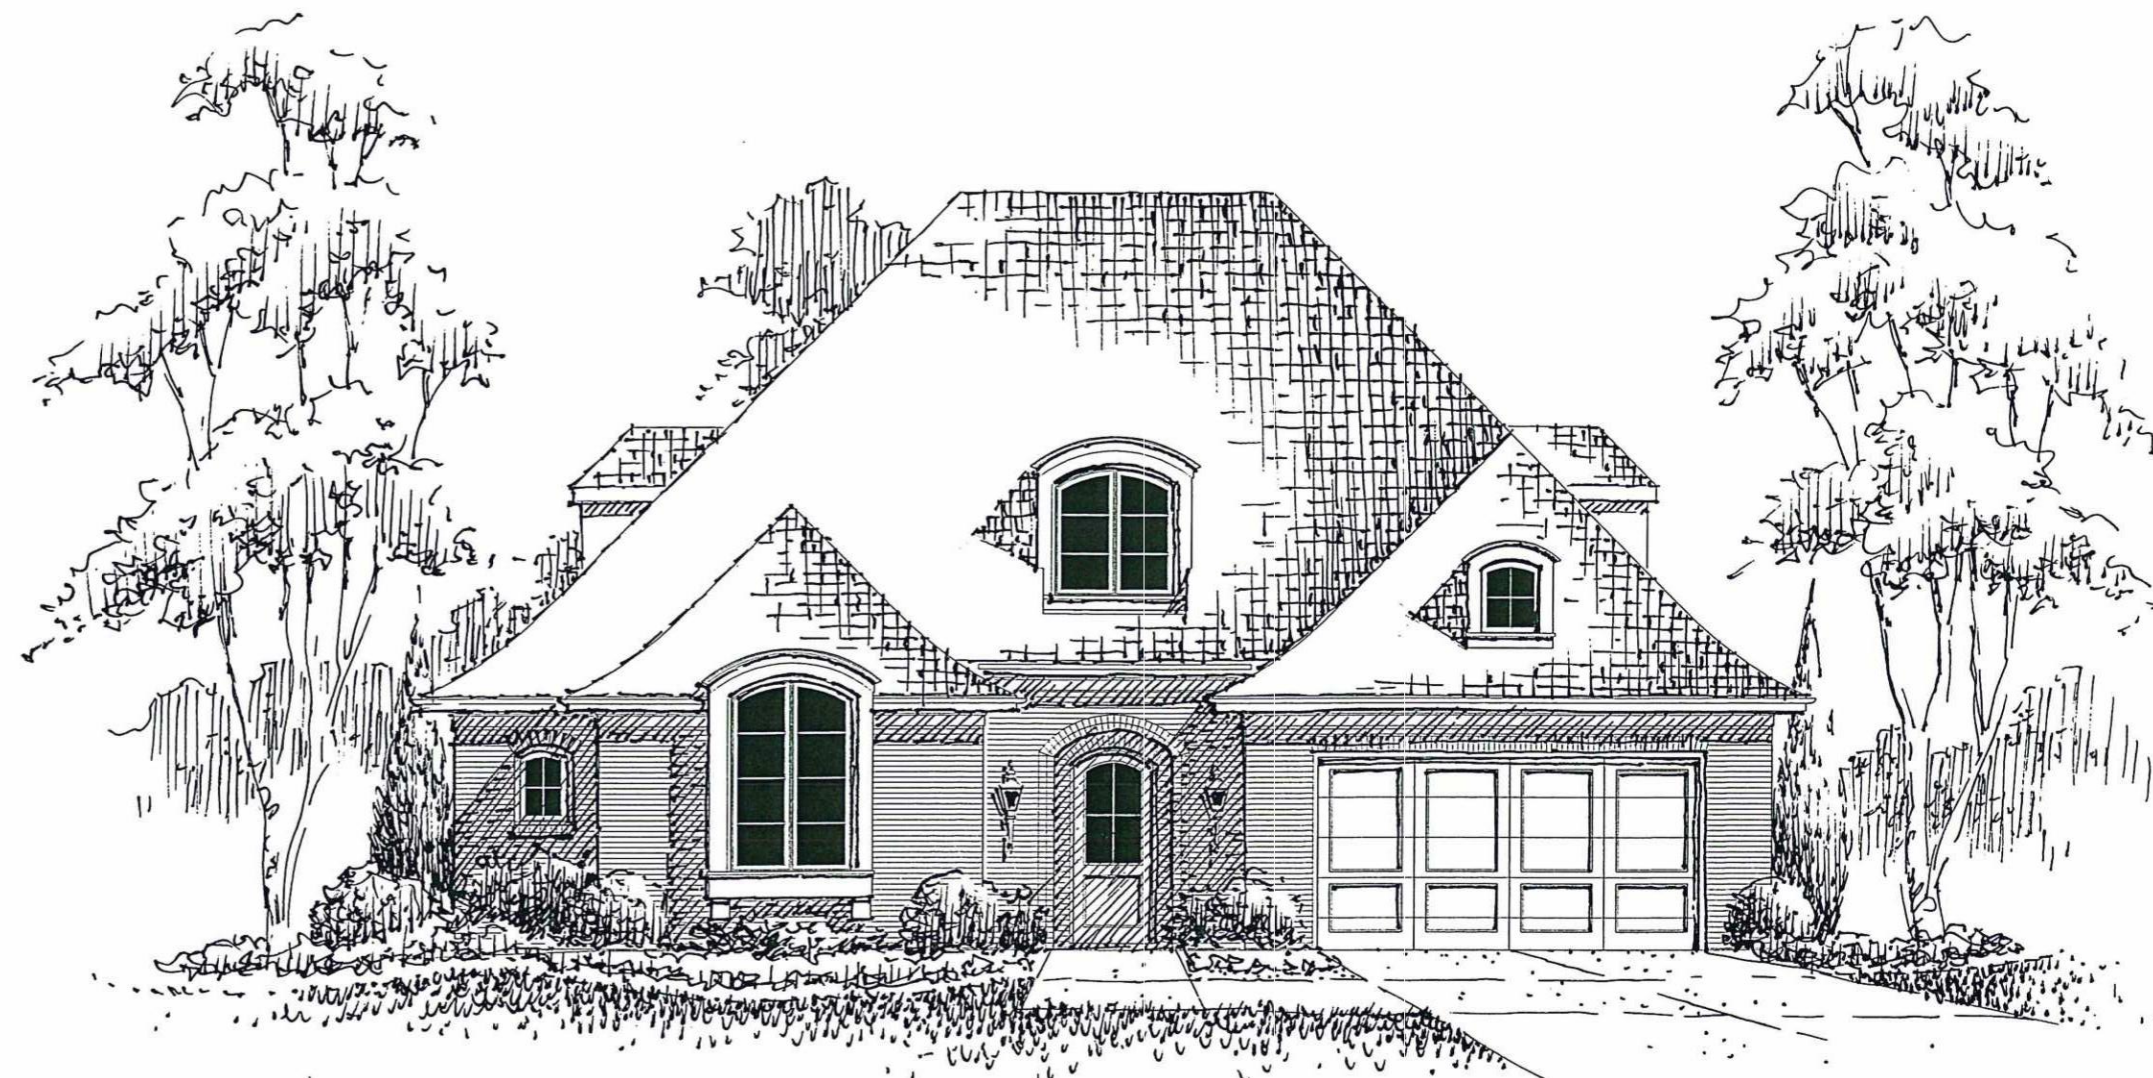


UNIT "A"

A NEW DEVELOPMENT FOR:

HALLBROOK VILLAS

LEAWOOD, KANSAS

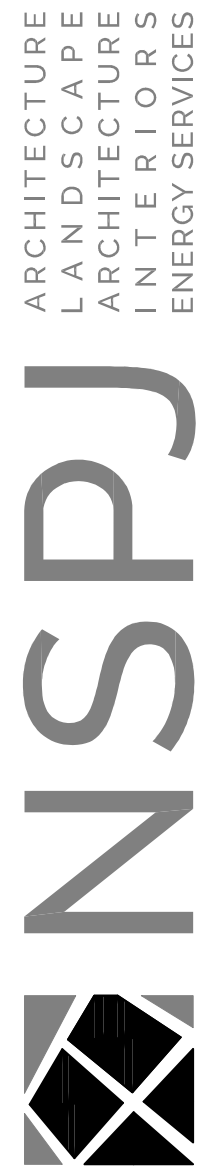

ARCHITECTS PA
3515 W. 75TH ST., SUITE 201
PRAIRIE VILLAGE, KS 66208

P. 913.831.1415
F. 913.831.1563
NSPJARCH.COM
© COPYRIGHT 2015

REVISIONS

DATE
010/05/2016
JOB NO.
558515
DRAWN BY:
JM
SHEET NO.

ARCHITECTURE
LANDSCAPE
ARCHITECTURE
INTERIORS
ENERGY SERVICES