


Main Level Finished: 2,437 sq. ft.
Upper Level Finished: 687 sq. ft.
Total Finished: 3,124 sq. ft.

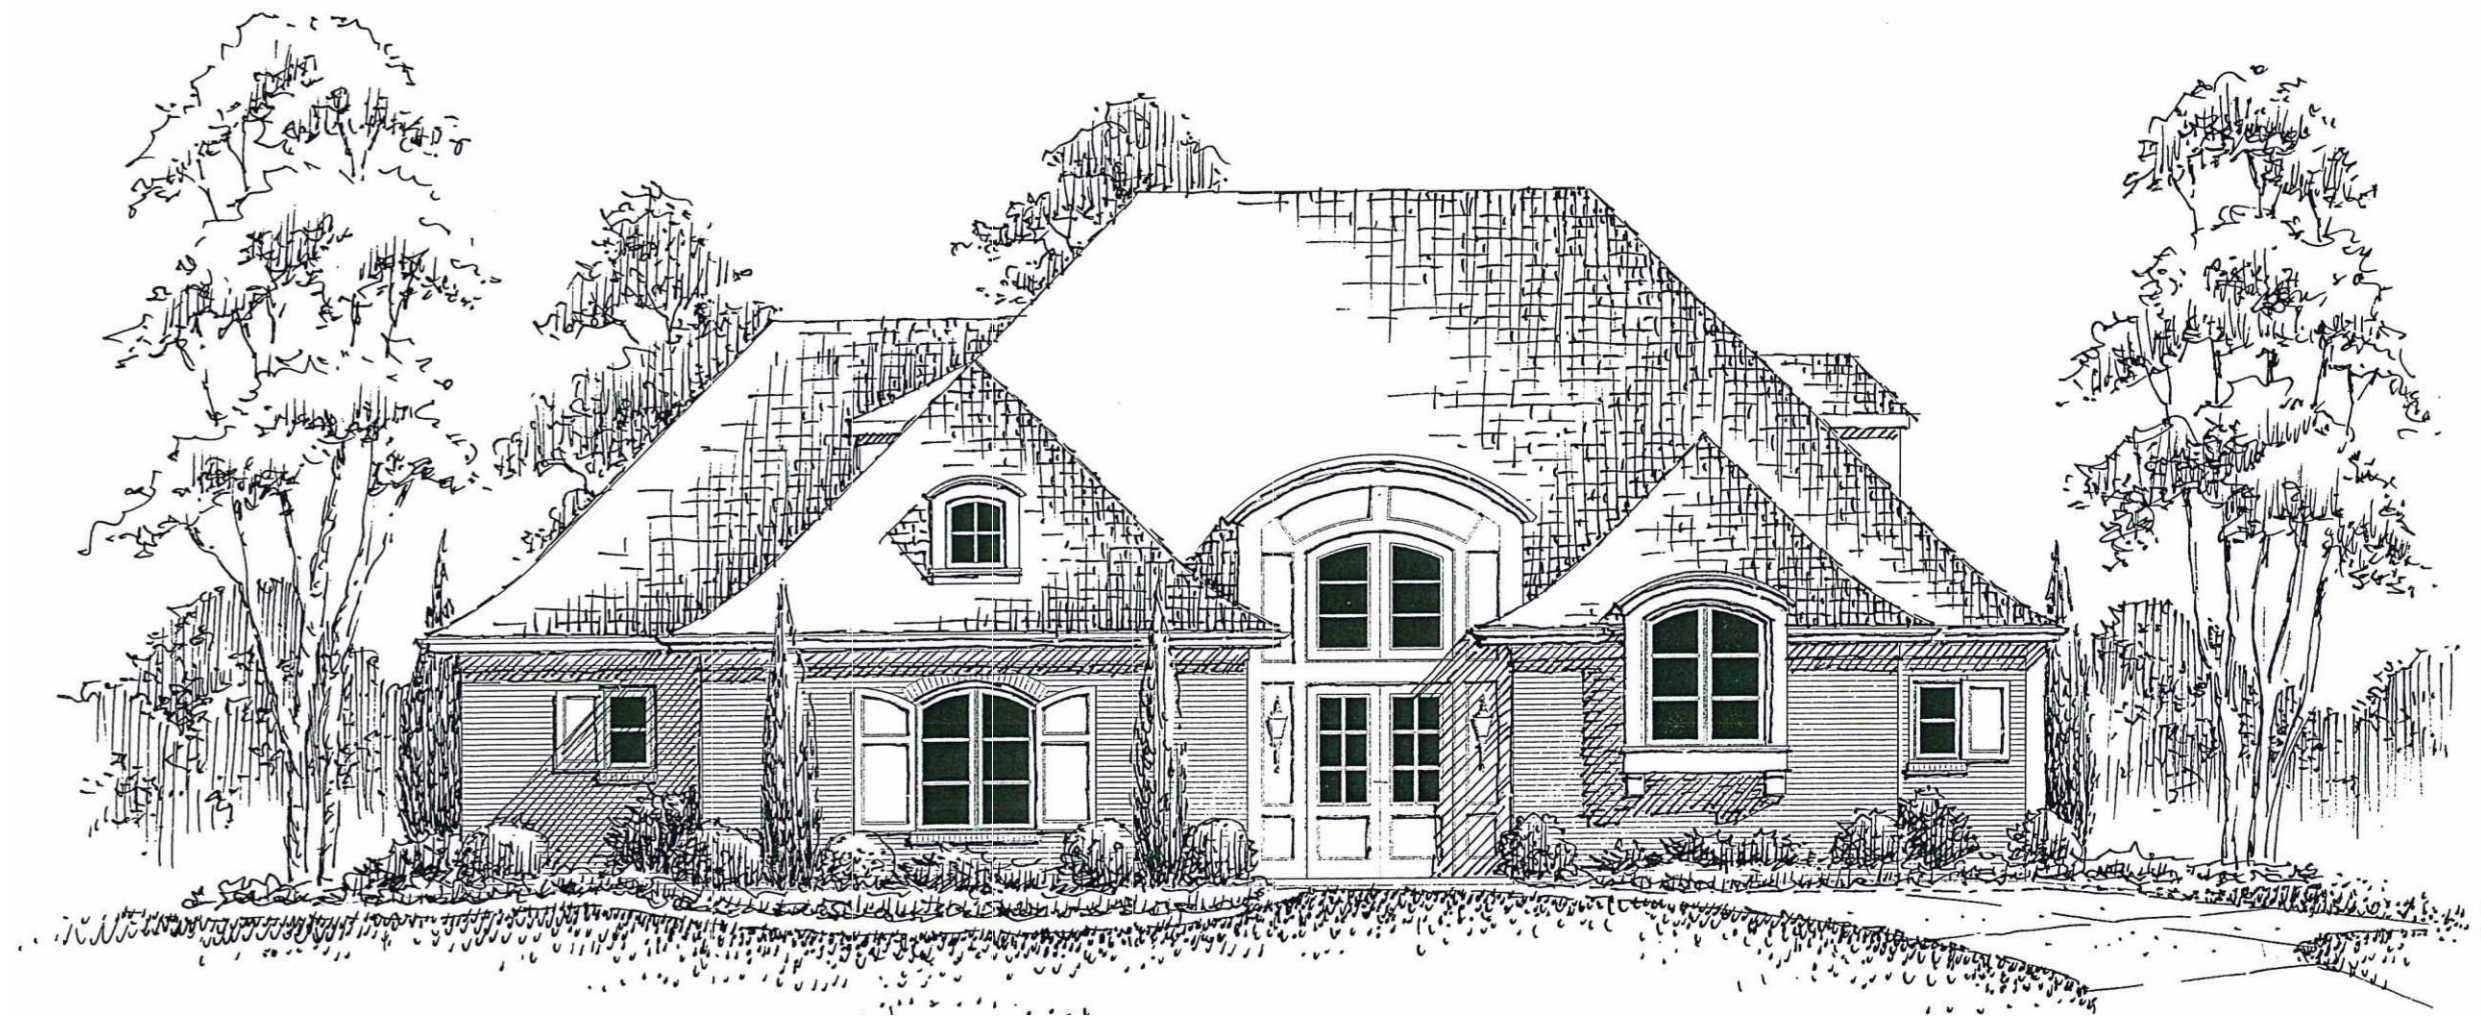

UNIT "B"

ARCHITECTURE
LANDSCAPE
ARCHITECTURE
INTERIORS
ENERGY SERVICES



HALLBROOK VILLAS

LEAWOOD, KANSAS

ARCHITECTS PA
3515 W. 75TH ST., SUITE 201
PRAIRIE VILLAGE, KS 66208

A NEW DEVELOPMENT FOR:

REVISIONS

DATE
010/05/2016
JOB No.
558515
DRAWN BY:
JM
SHEET NO.

P. 913.831.1415
F. 913.831.1563
NSPIARCH.COM
© COPYRIGHT 2015