


Main Level Finished: 2,211 sq. ft.
 Upper Level Finished: 618 sq. ft.
 Total Finished: 2,829 sq. ft.

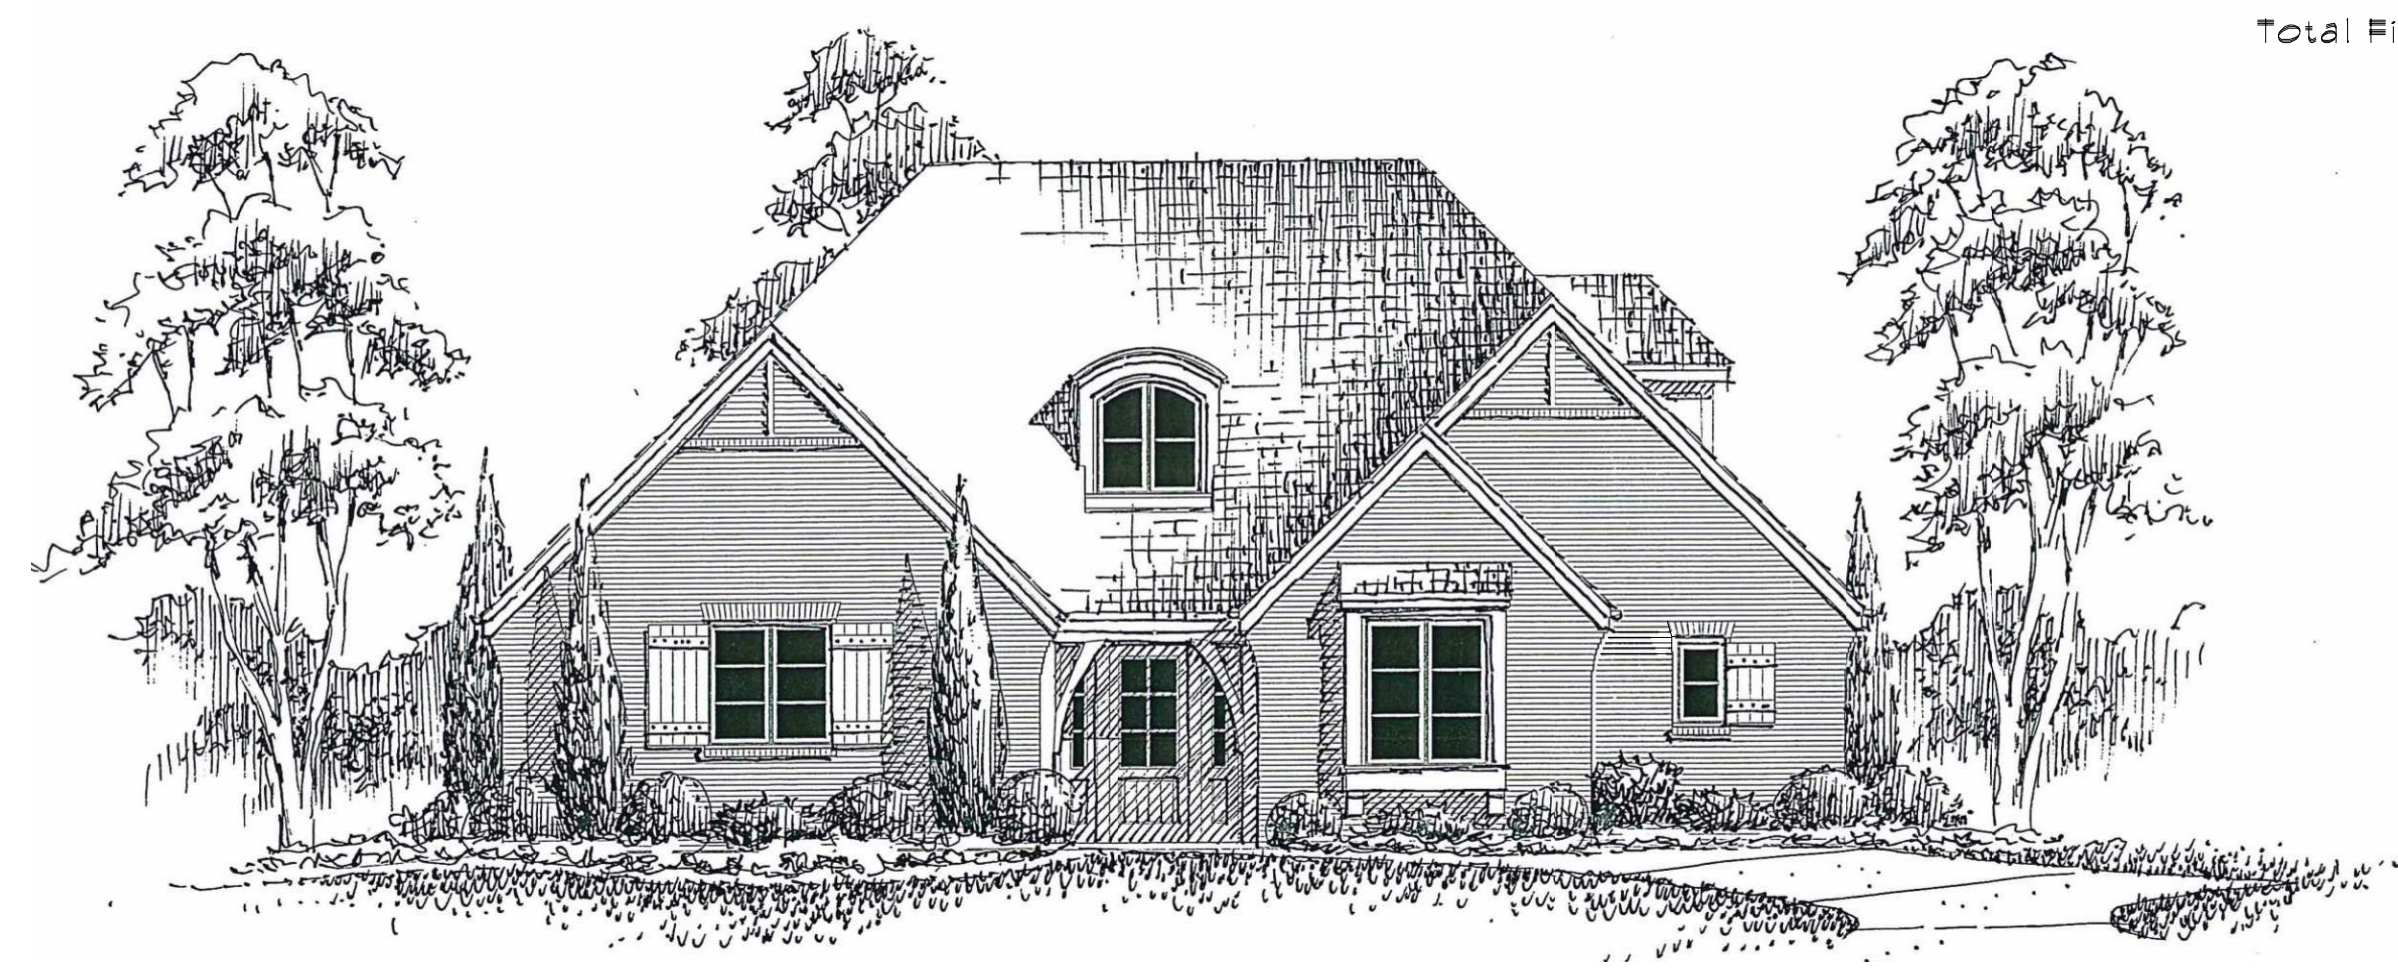

ARCHITECTURE
 LANDSCAPE
 ARCHITECTURE
 INTERIORS
 ENERGY SERVICES

P. 913.831.1415
 F. 913.831.1563
 NSPJARCH.COM
 © COPYRIGHT 2015

NSPJ
 ARCHITECTS PA
 3515 W. 75TH ST., SUITE 201
 PRAIRIE VILLAGE, KS 66208

A NEW DEVELOPMENT FOR:
HALLBROOK VILLAS
 LEAWOOD, KANSAS

REVISIONS

DATE
 010/05/2016
 JOB No.
 558515
 DRAWN BY:
 JM
 SHEET No.

UNIT "C"